



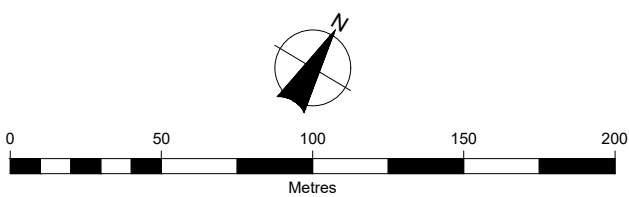
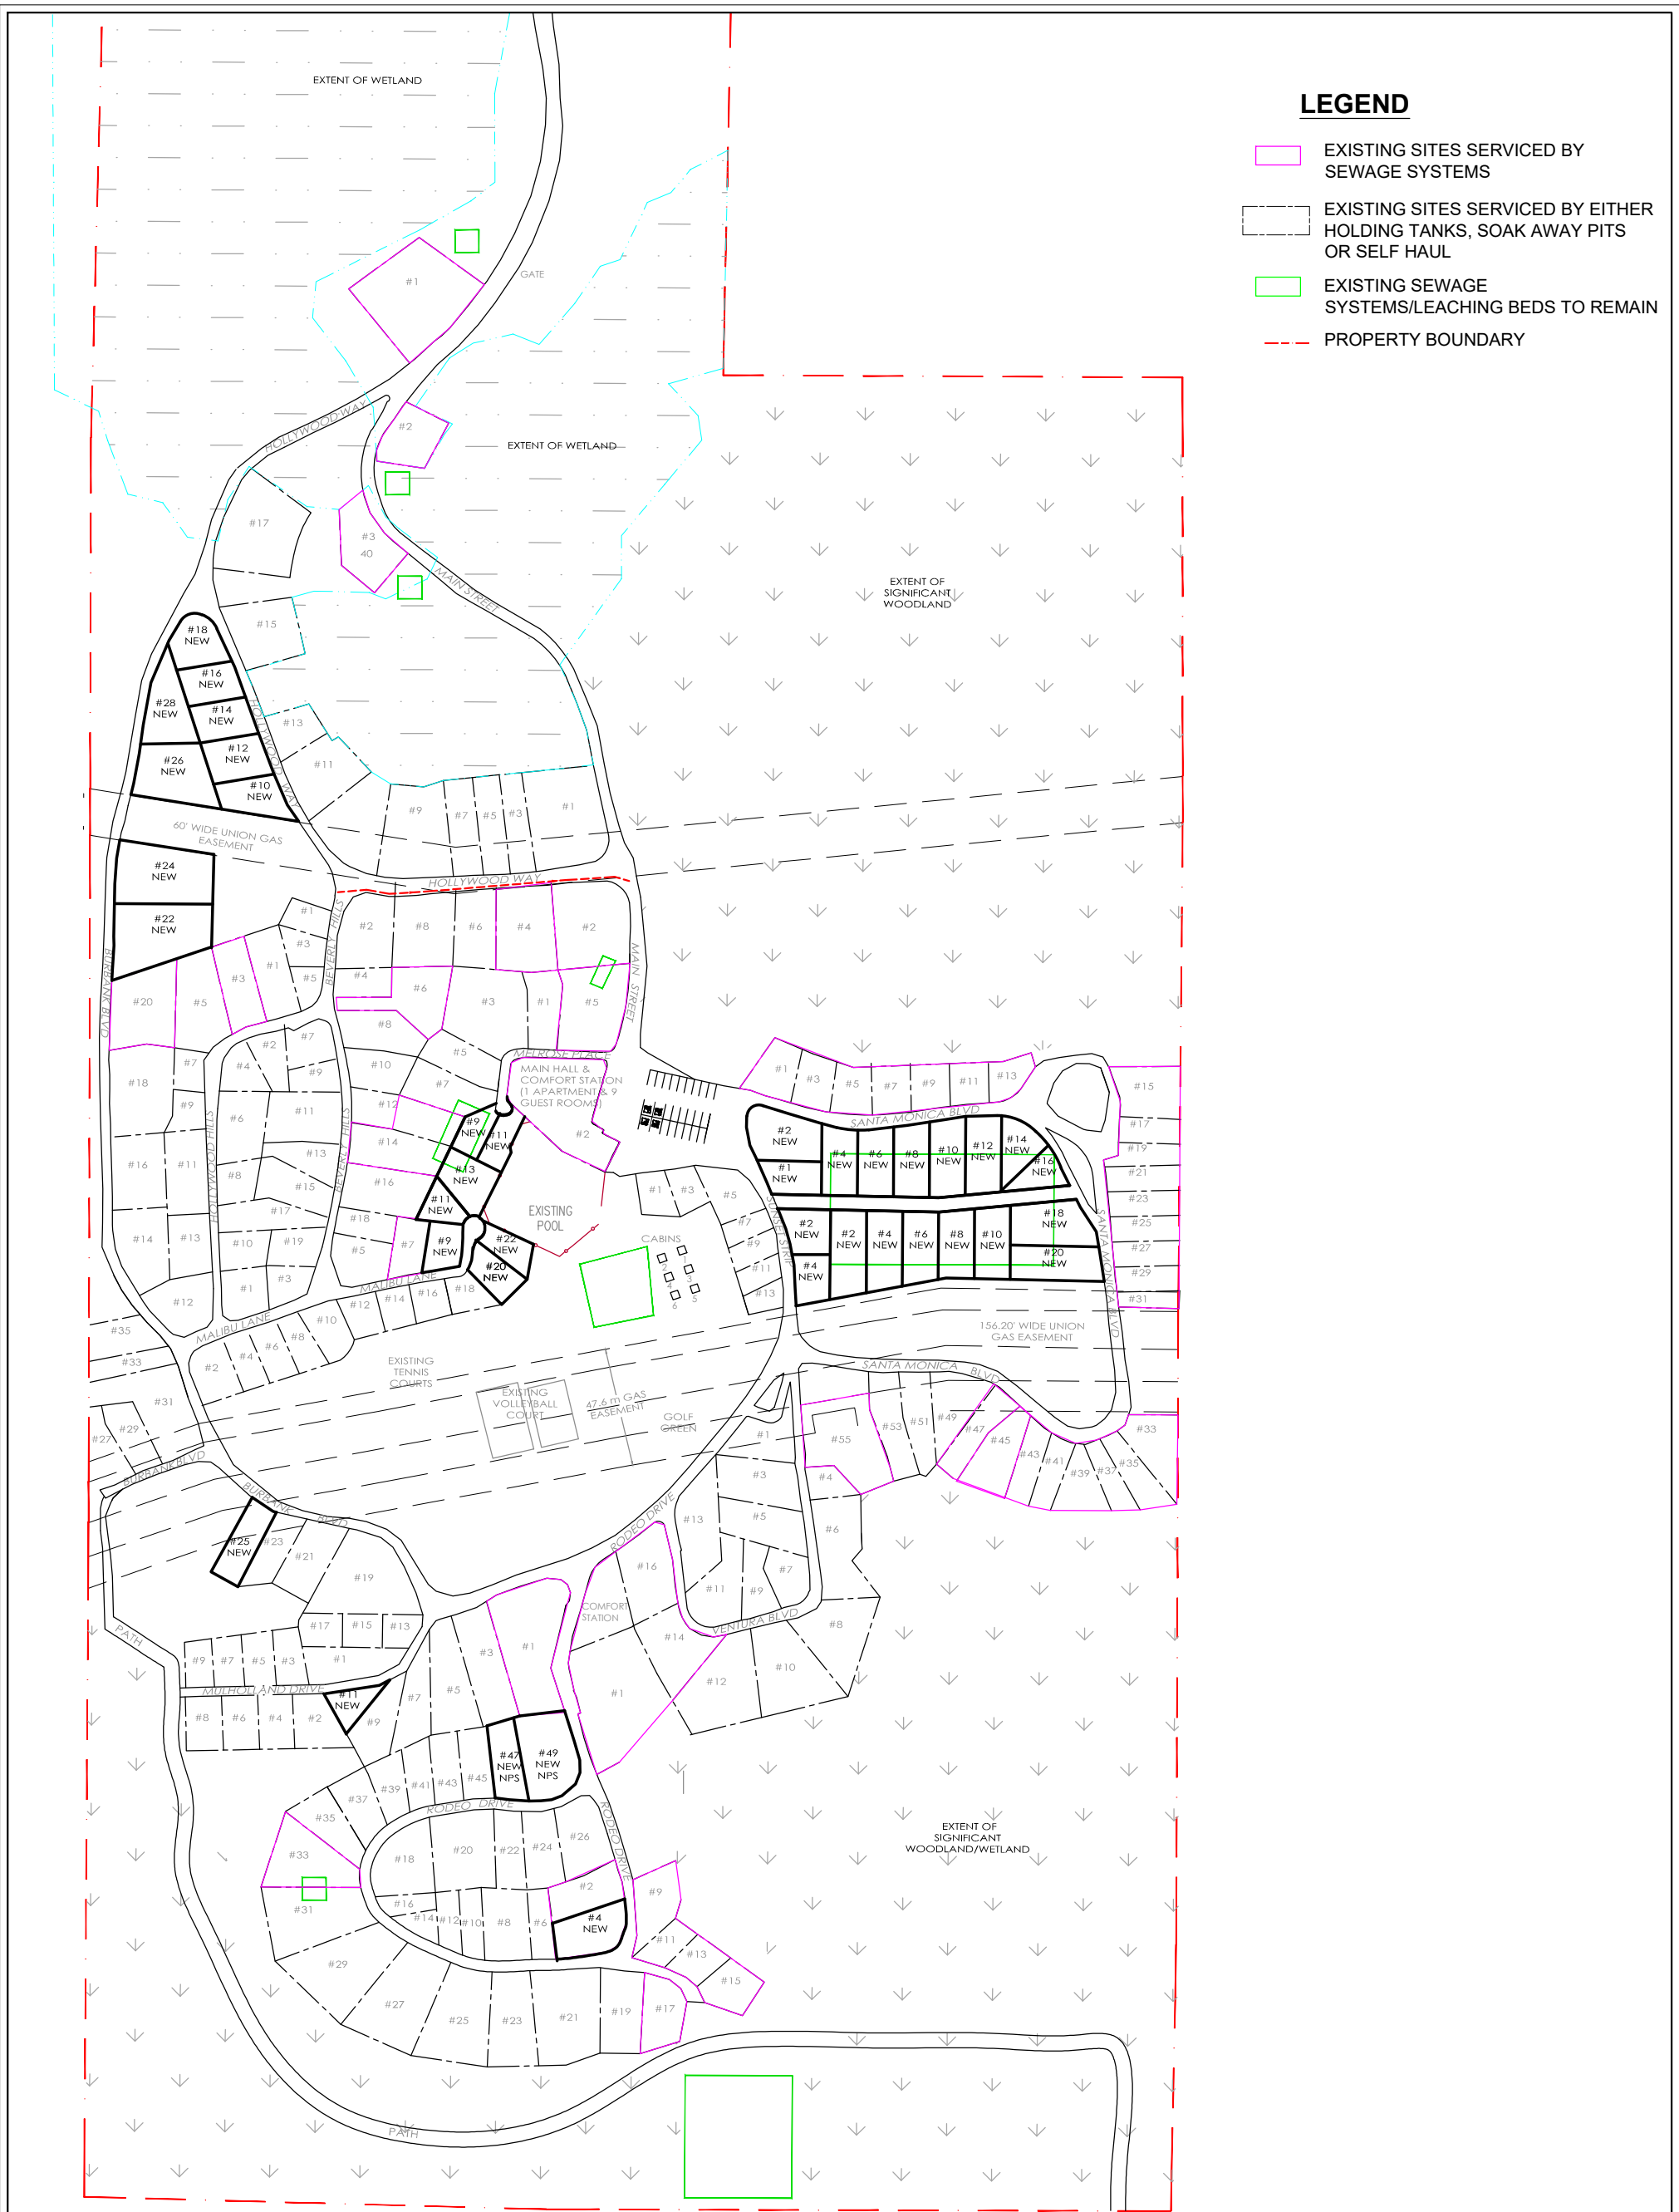



LEGEND

-  EXISTING SITES SERVICED BY SEWAGE SYSTEMS
-  EXISTING SITES SERVICED BY EITHER HOLDING TANKS, SOAK AWAY PITS OR SELF HAUL
-  EXISTING SEWAGE SYSTEMS/LEACHING BEDS TO REMAIN
-  PROPERTY BOUNDARY

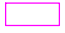

 **BURNSIDE**

Client **PONDEROSA NATURE RESORT**
1218 CONCESSION RD 8 W,
FLAMBOROUGH, ONTARIO

Figure Title			
PONDEROSA NATURE RESORT WASTEWATER SYSTEM IMPROVEMENTS SCHEDULE C CLASS EA ALTERNATIVE SOLUTION 1 - DO NOTHING			
Drawn	Checked	Date	Figure No.
JW	AE	7/27/2020	FIG 1
Scale	Project No.		
1:2,500	300050185.0000		

LEGEND

- PROPERTY BOUNDARY
- EXISTING SITES SERVICED BY SEWAGE SYSTEMS
- EXISTING LEACHING BEDS TO REMAIN
- EXISTING SITES TO BE SERVICED BY SEWAGE SYSTEMS
- PROPOSED LEACHING BEDS
- FUTURE SITES TO BE SERVICED BY SEWAGE SYSTEMS


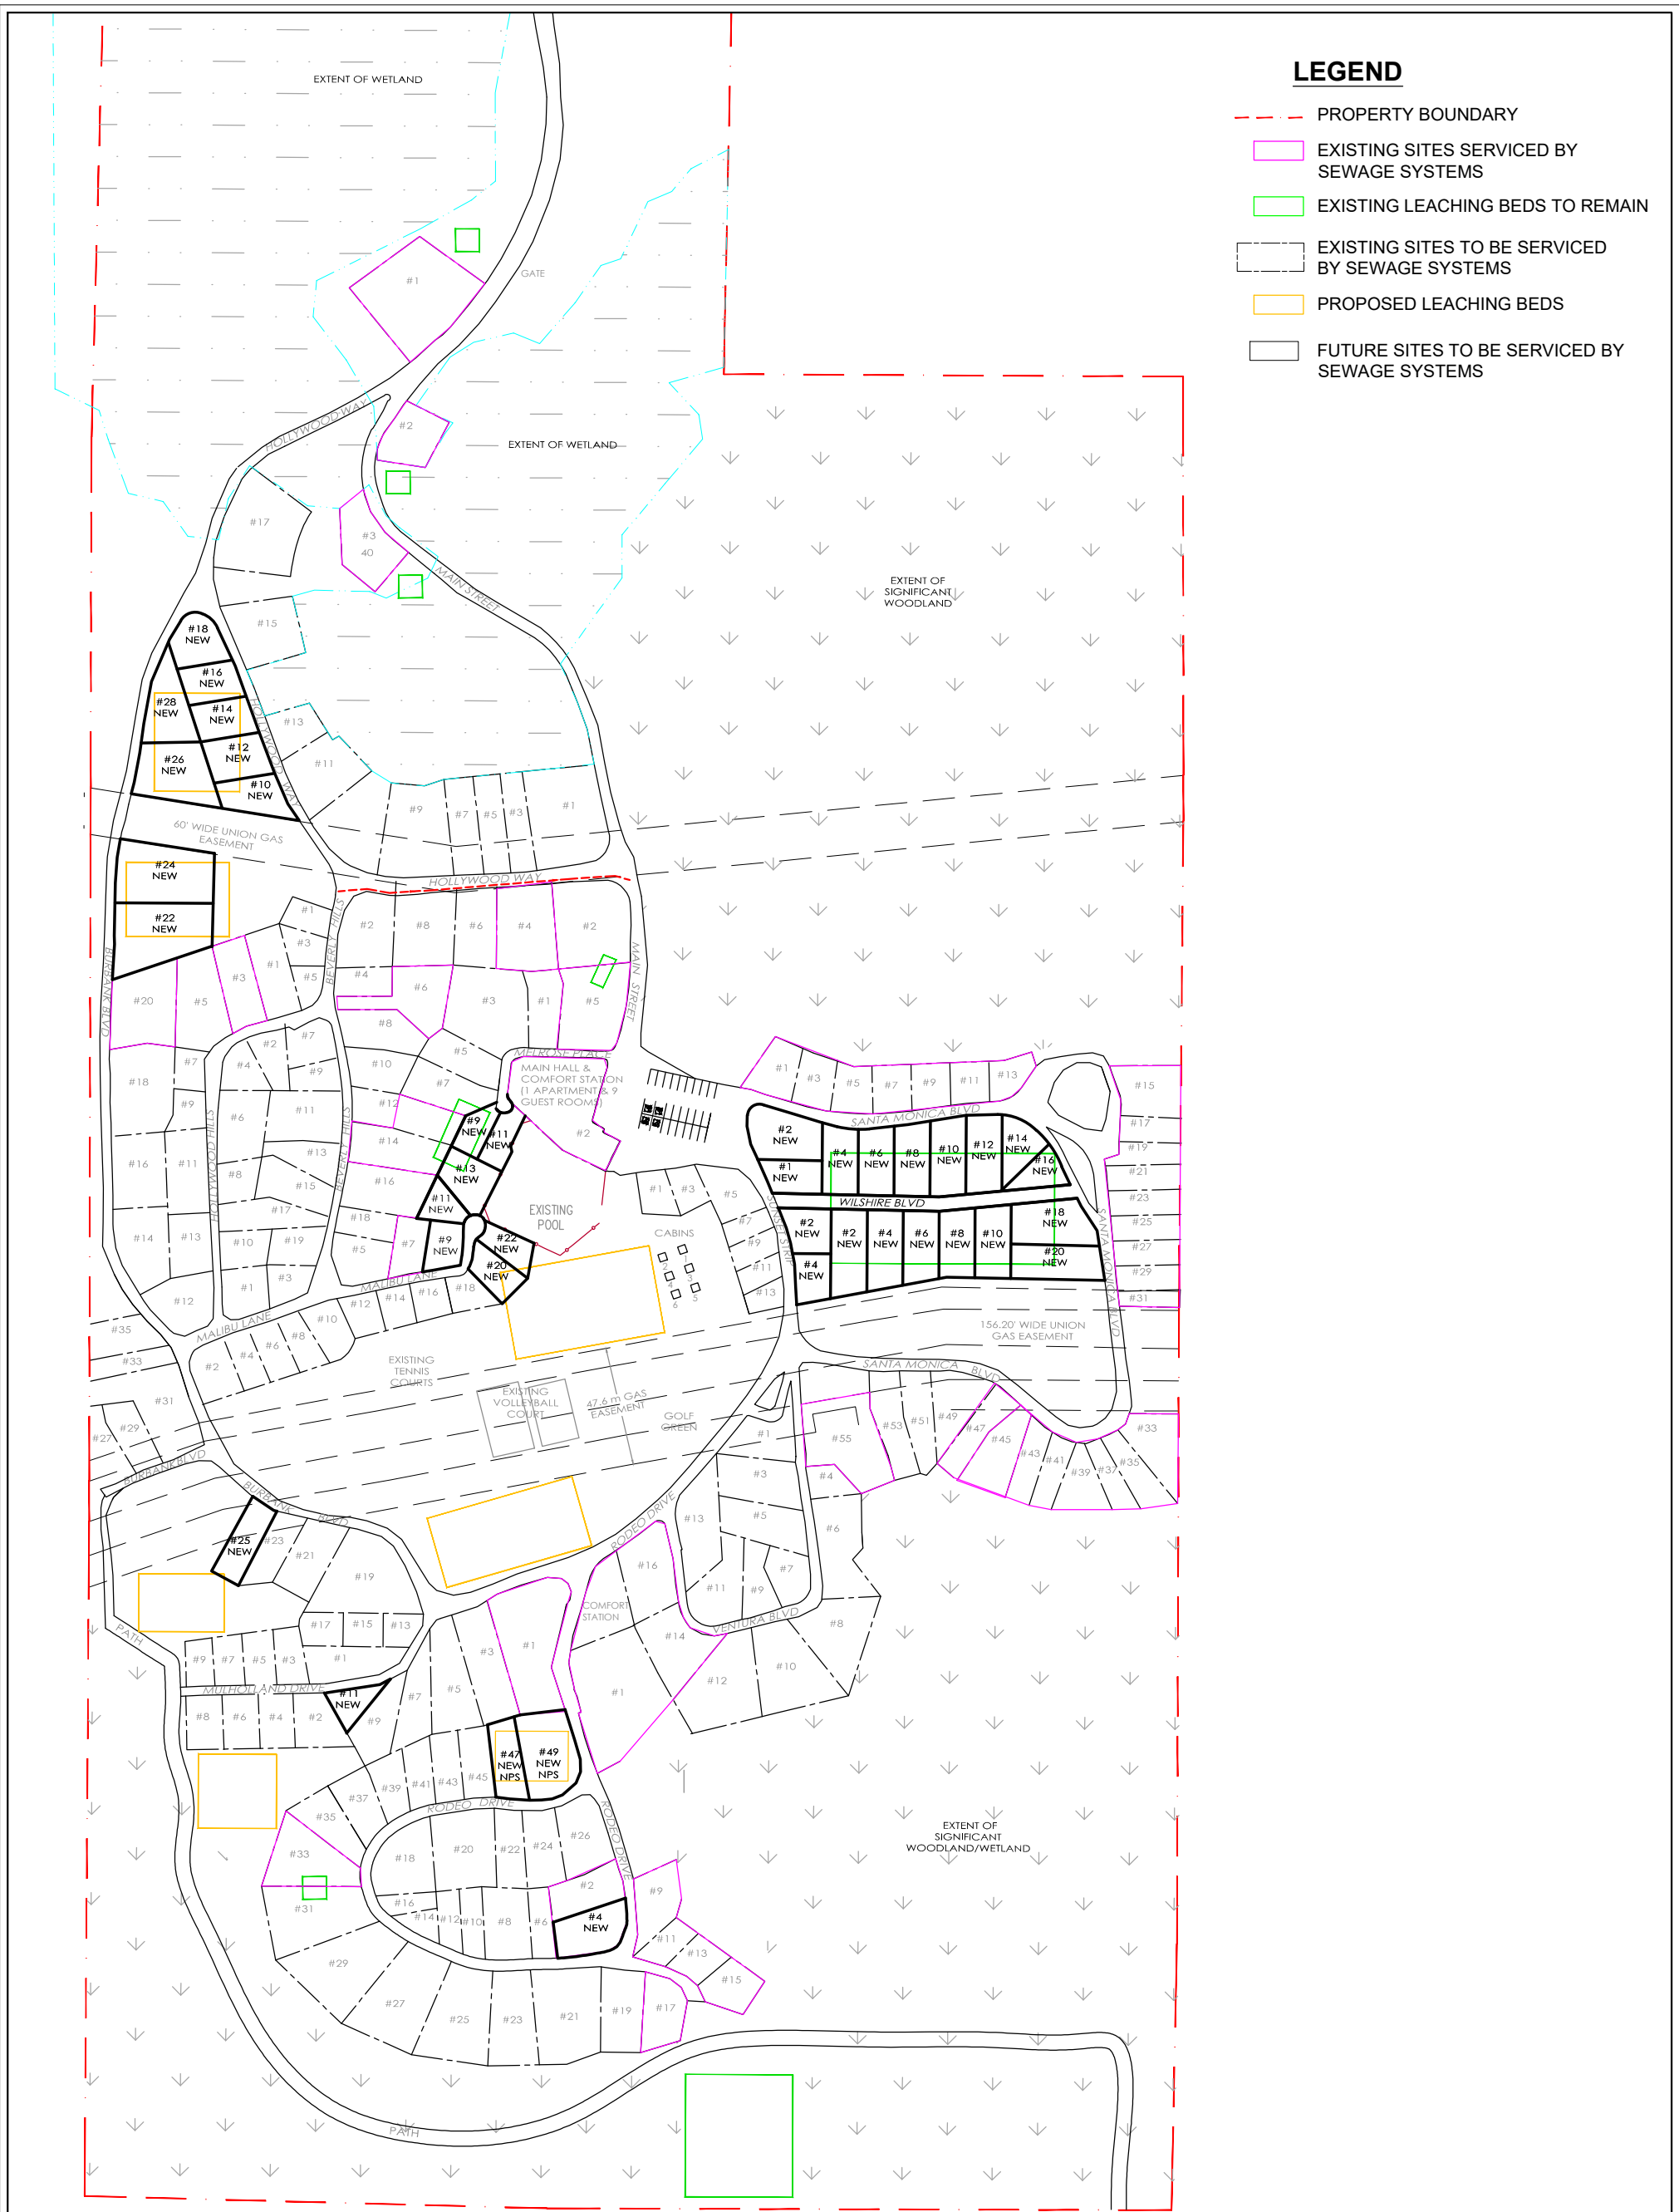


Figure Title **PONDEROSA NATURE RESORT
WASTEWATER SYSTEM IMPROVEMENTS
SCHEDULE C CLASS EA**
ALTERNATIVE SOLUTION 2 - IMPROVE CURRENT
WASTEWATER SYSTEM

Client **PONDEROSA NATURE RESORT
1218 CONCESSION RD 8 W,
FLAMBOROUGH, ONTARIO**



Drawn JW	Checked AE	Date 7/27/2020
Scale 1:2,500	Project No. 300050185.0000	

Figure No.
FIG 2

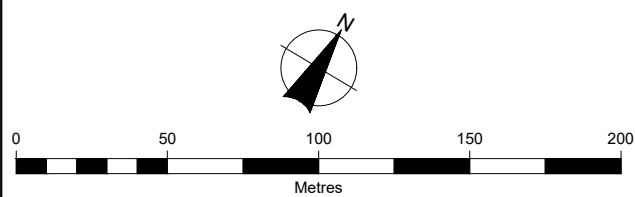

LEGEND

- - - PROPERTY BOUNDARY
- PROPOSED LEACHING BED
- PROPOSED TREATMENT TANK AREA
- - - PROPOSED COLLECTION SYSTEM PIPING
- ALL EXISTING AND FUTURE SITES SERVICED BY ONE CENTRALIZED SEWAGE SYSTEM

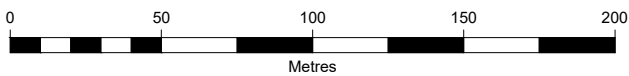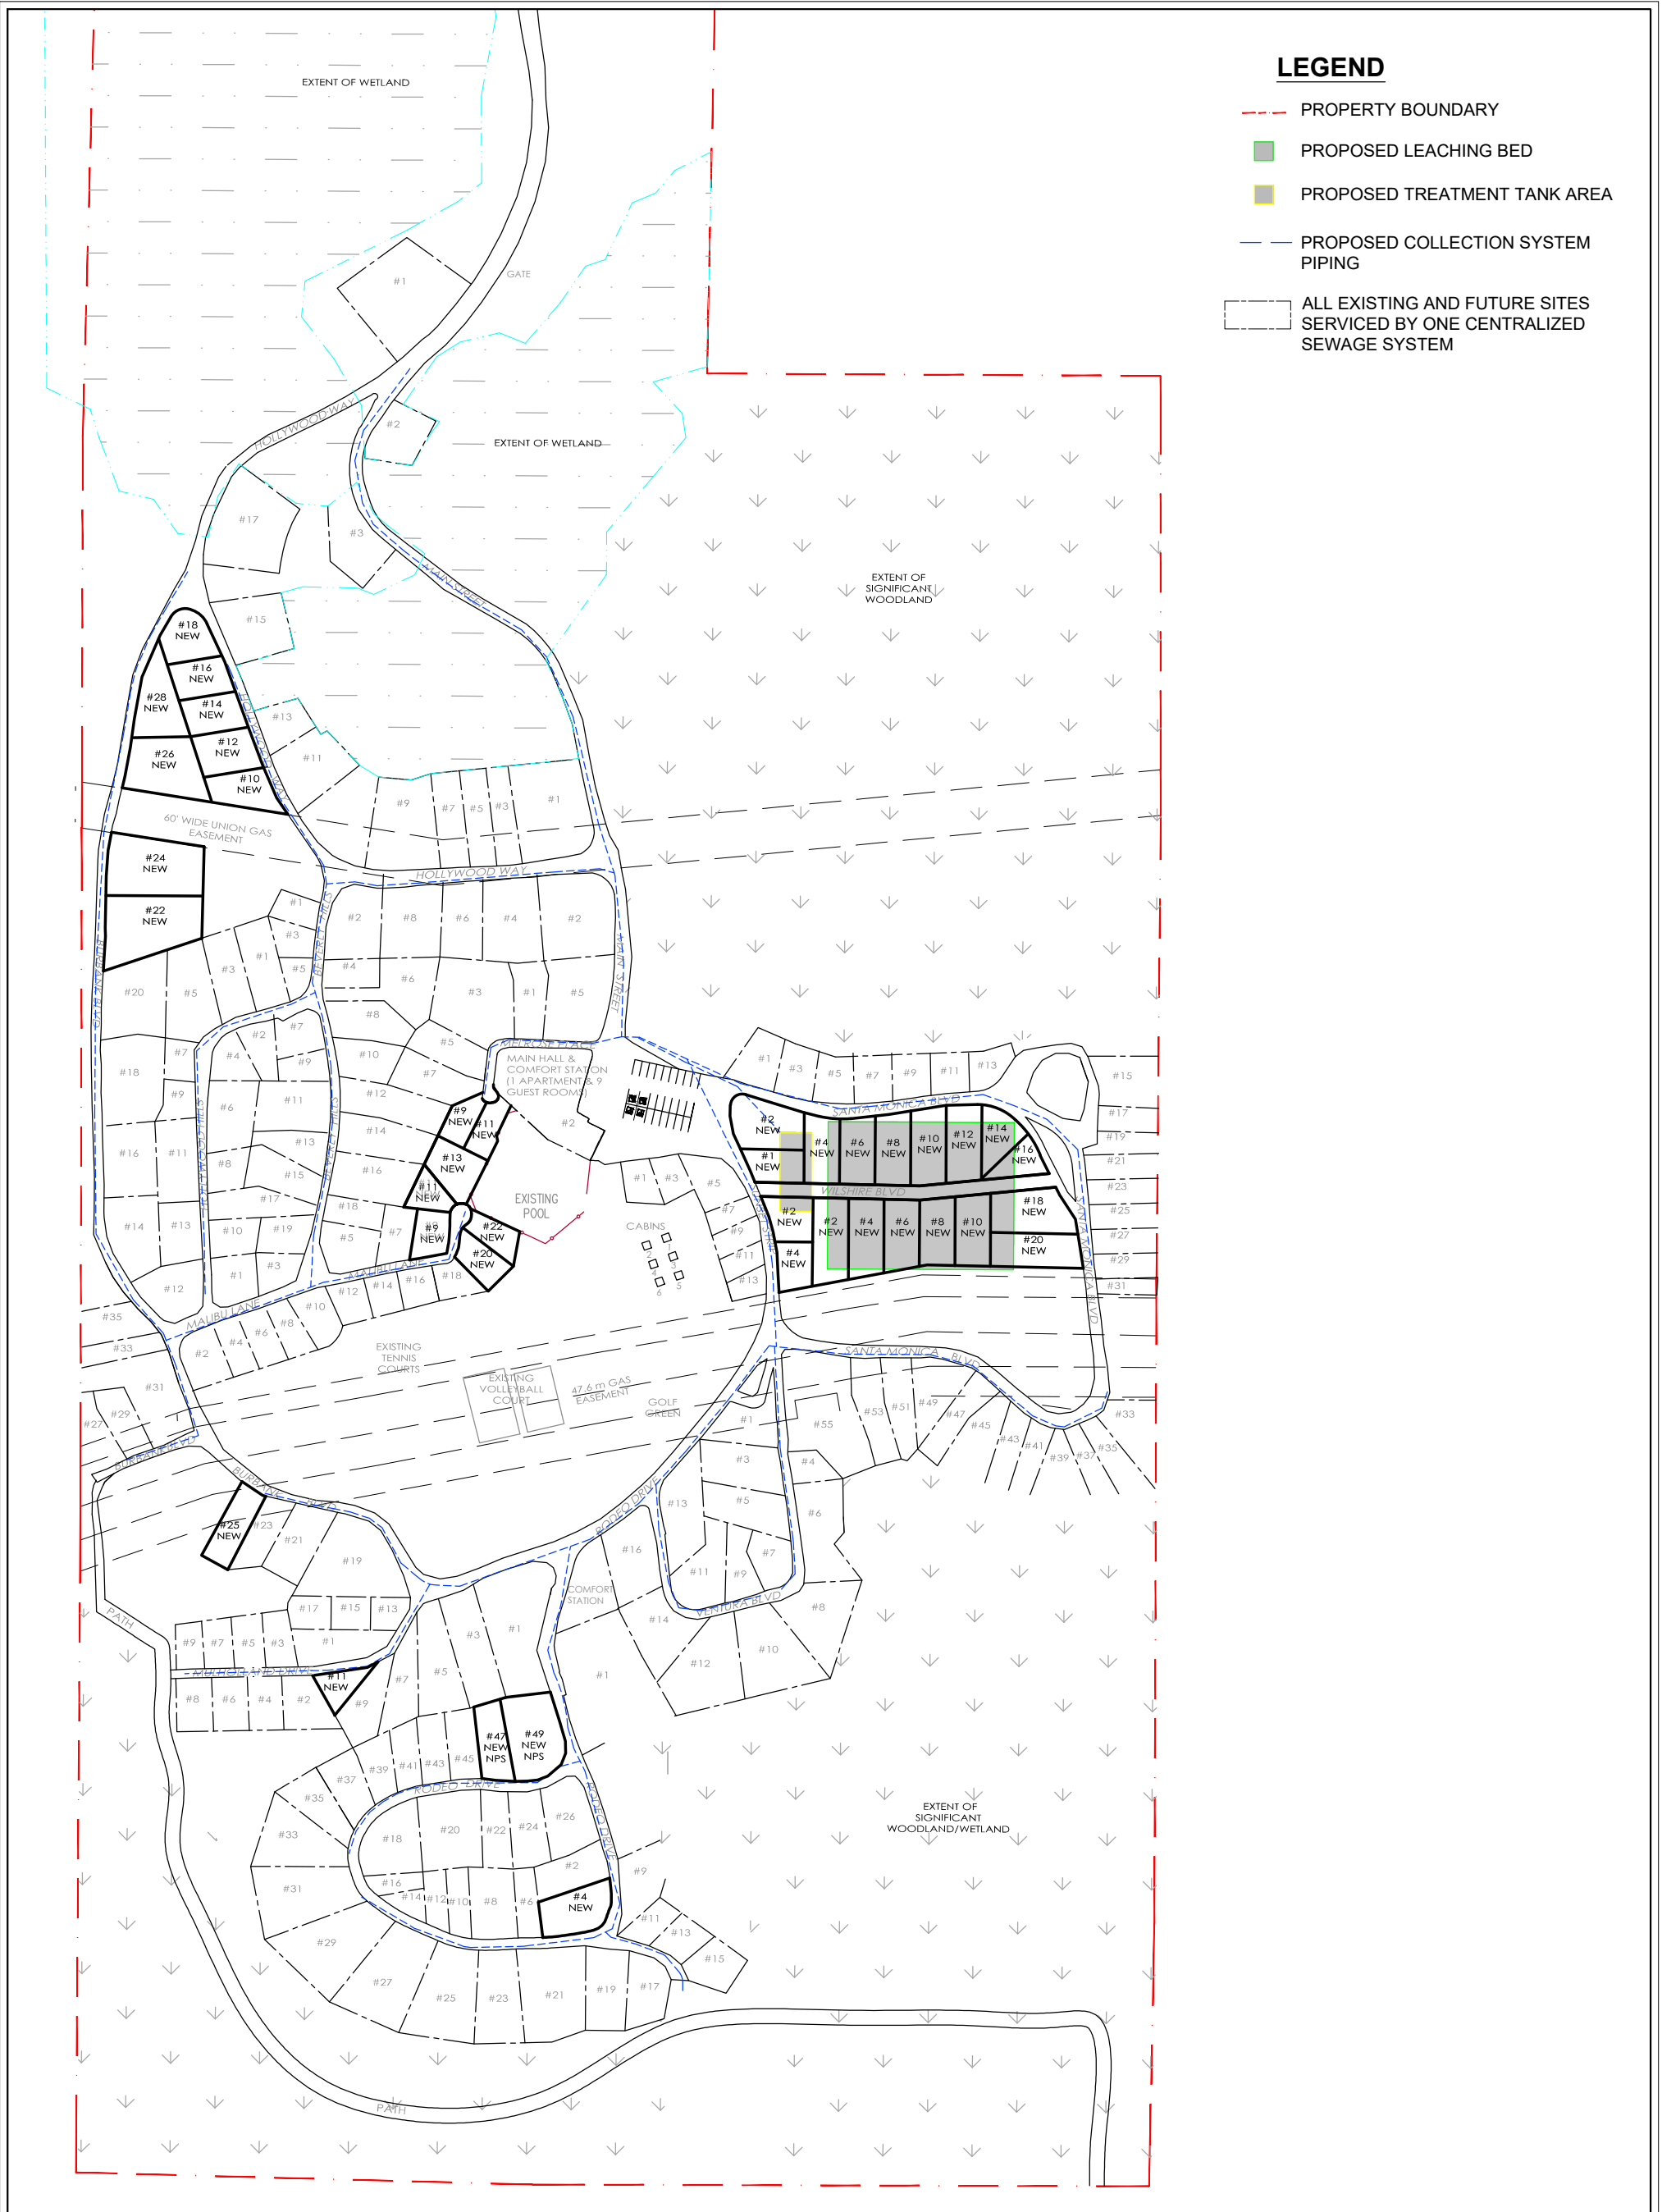

		<p>Figure Title PONDEROSA NATURE RESORT WASTEWATER SYSTEM IMPROVEMENTS SCHEDULE C CLASS EA ALTERNATIVE SOLUTION 3 - 1 MAIN ONSITE SEWAGE SYSTEM</p>	
<p>Client</p> <p>PONDEROSA NATURE RESORT 1218 CONCESSION RD 8 W, FRELTON, ONTARIO</p>	<p>Drawn</p> <p>JW</p>	<p>Checked</p> <p>AE</p>	<p>Date</p> <p>7/27/2020</p> <p>Project No.</p> <p>300050185.0000</p>
			<p>Figure No.</p> <p>FIG 3</p>

LEGEND

- - - PROPERTY BOUNDARY
- PROPOSED WASTEWATER TREATMENT PLANT WITH SURFACE DISCHARGE
- PROPOSED COLLECTION SYSTEM PIPING
- ALL EXISTING AND FUTURE SITES SERVICED BY ONE CENTRALIZED SEWAGE SYSTEM

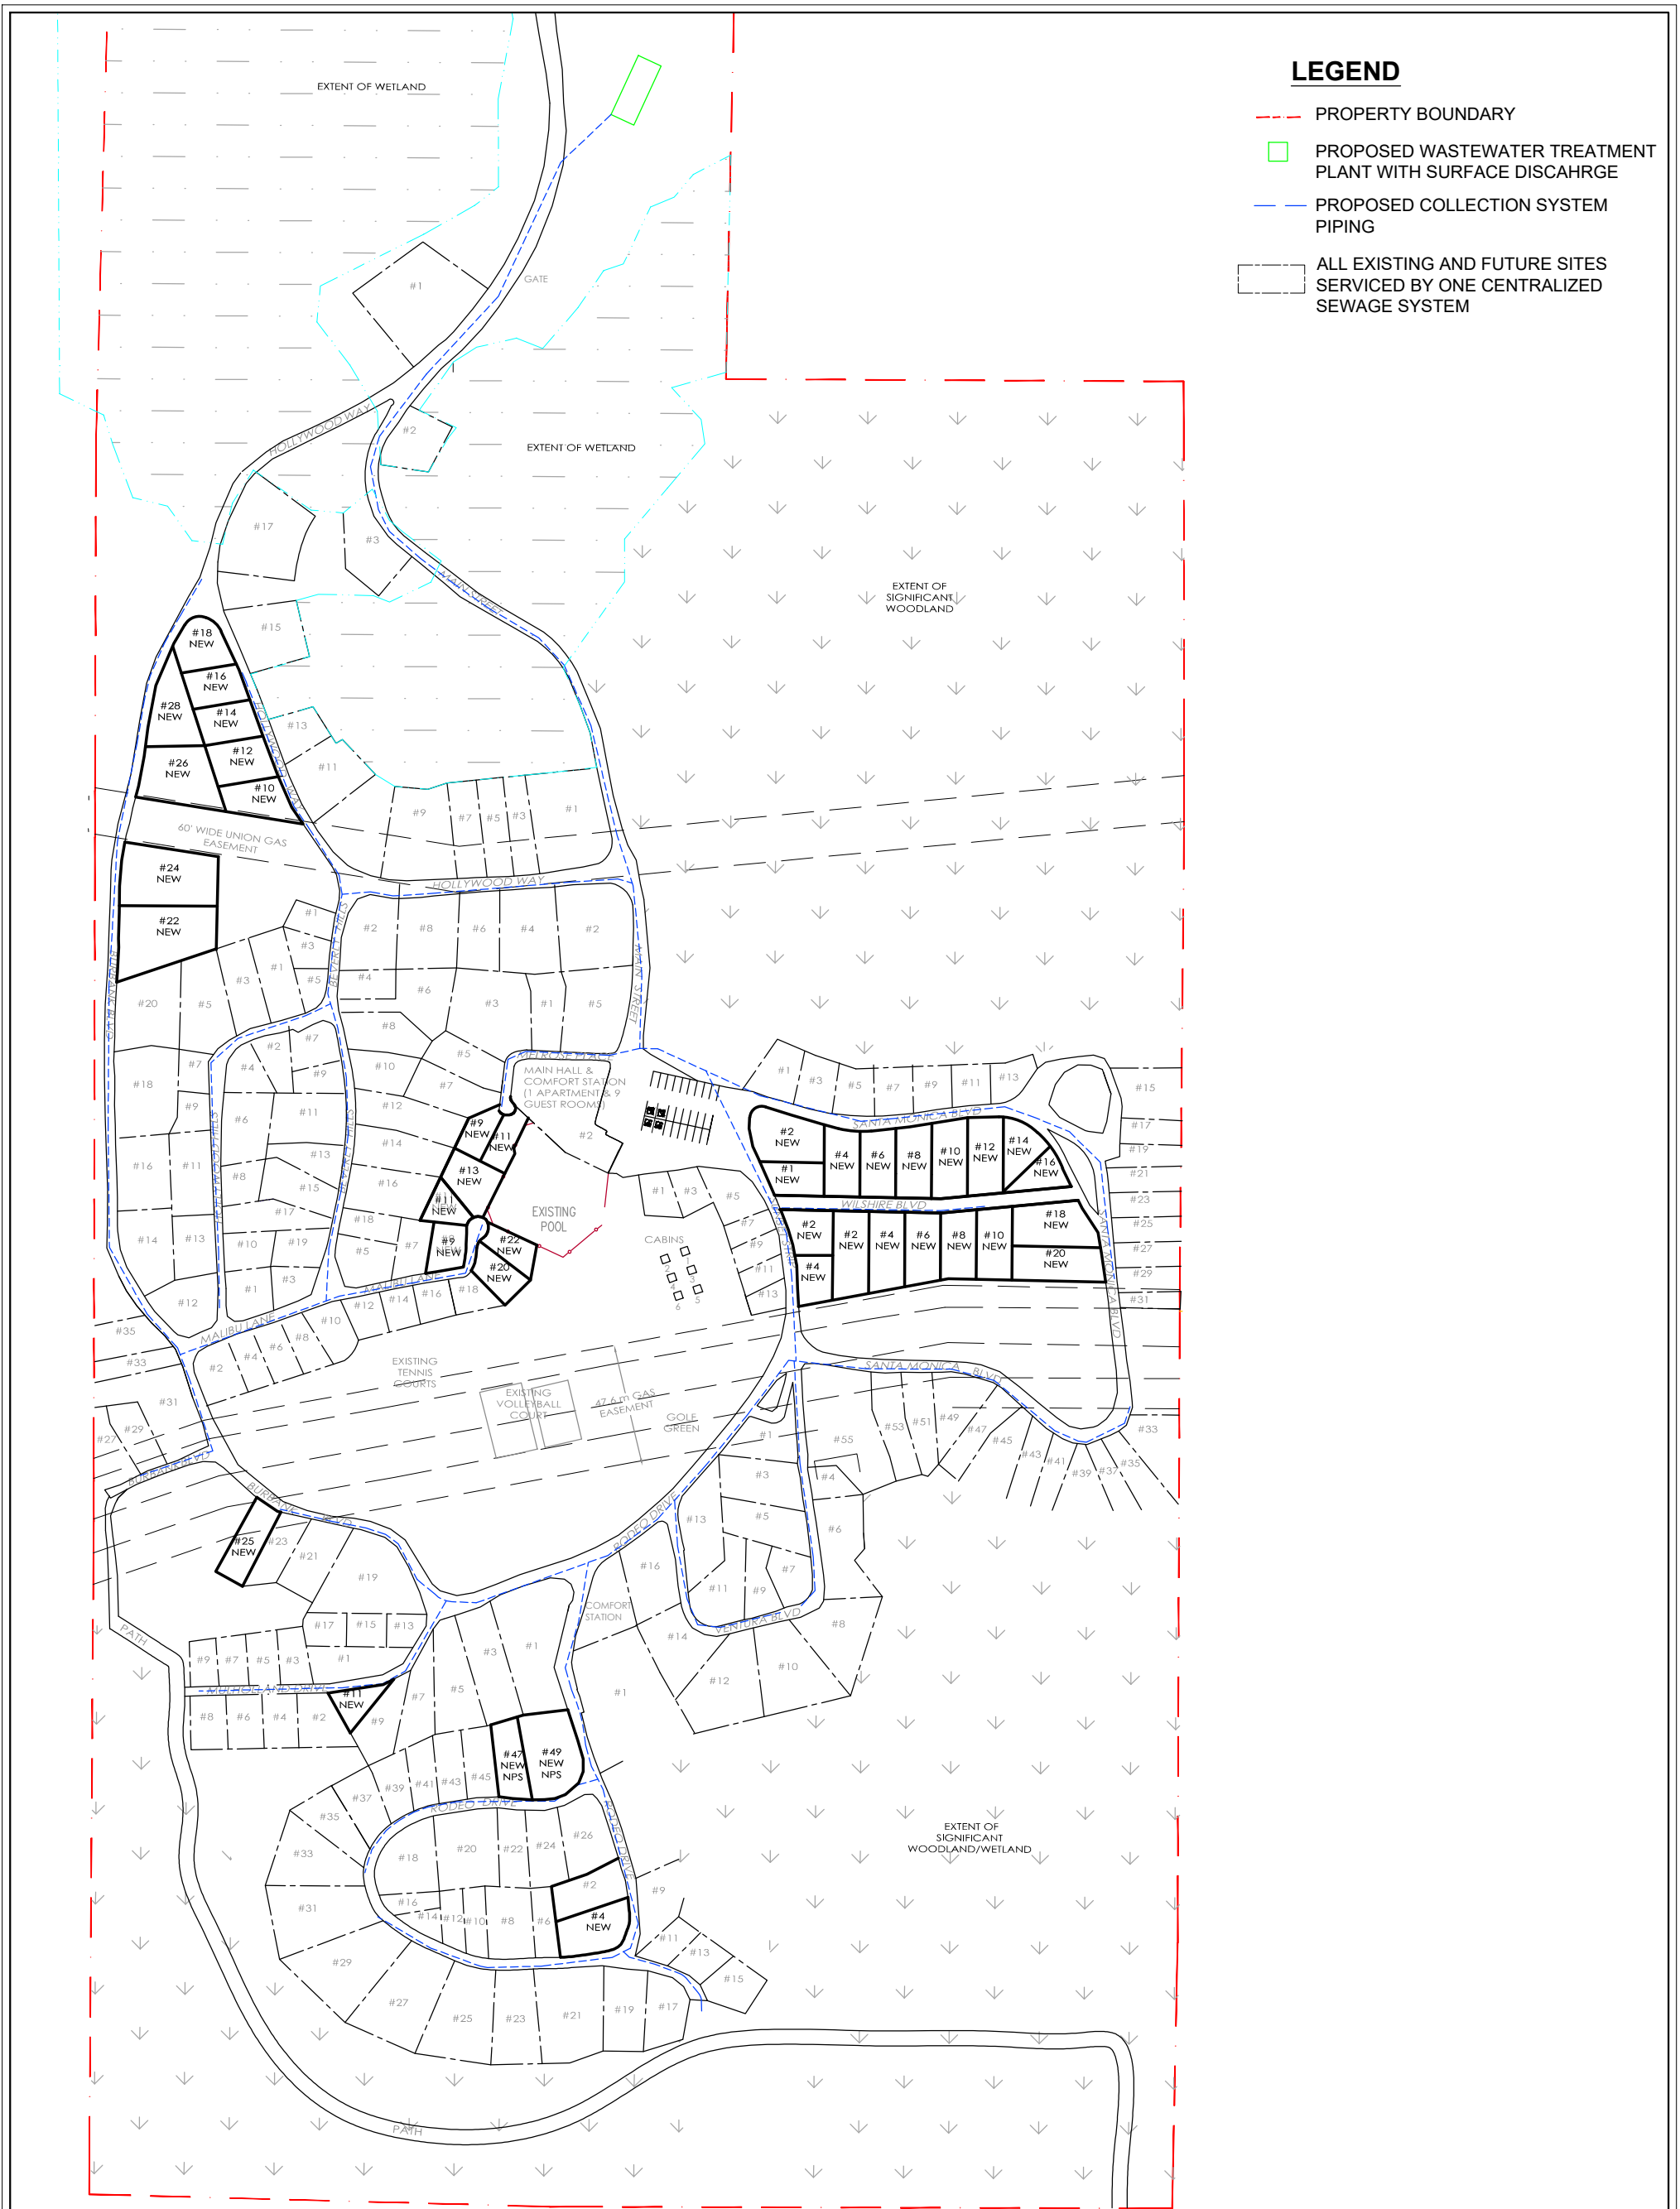


Figure Title **PONDEROSA NATURE RESORT
WASTEWATER SYSTEM IMPROVEMENTS
SCHEDULE C CLASS EA**
ALTERNATIVE SOLUTION 4 - SURFACE DISCHARGE

Client **PONDEROSA NATURE RESORT
1218 CONCESSION RD 8 W,
FRELTON, ONTARIO**

Drawn JW	Checked AE	Date 7/27/2020
Scale 1:2,500	Project No. 300050185.0000	

Figure No.
FIG 4

