


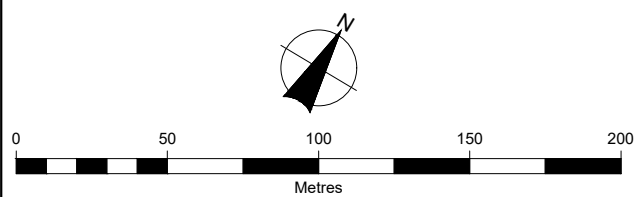
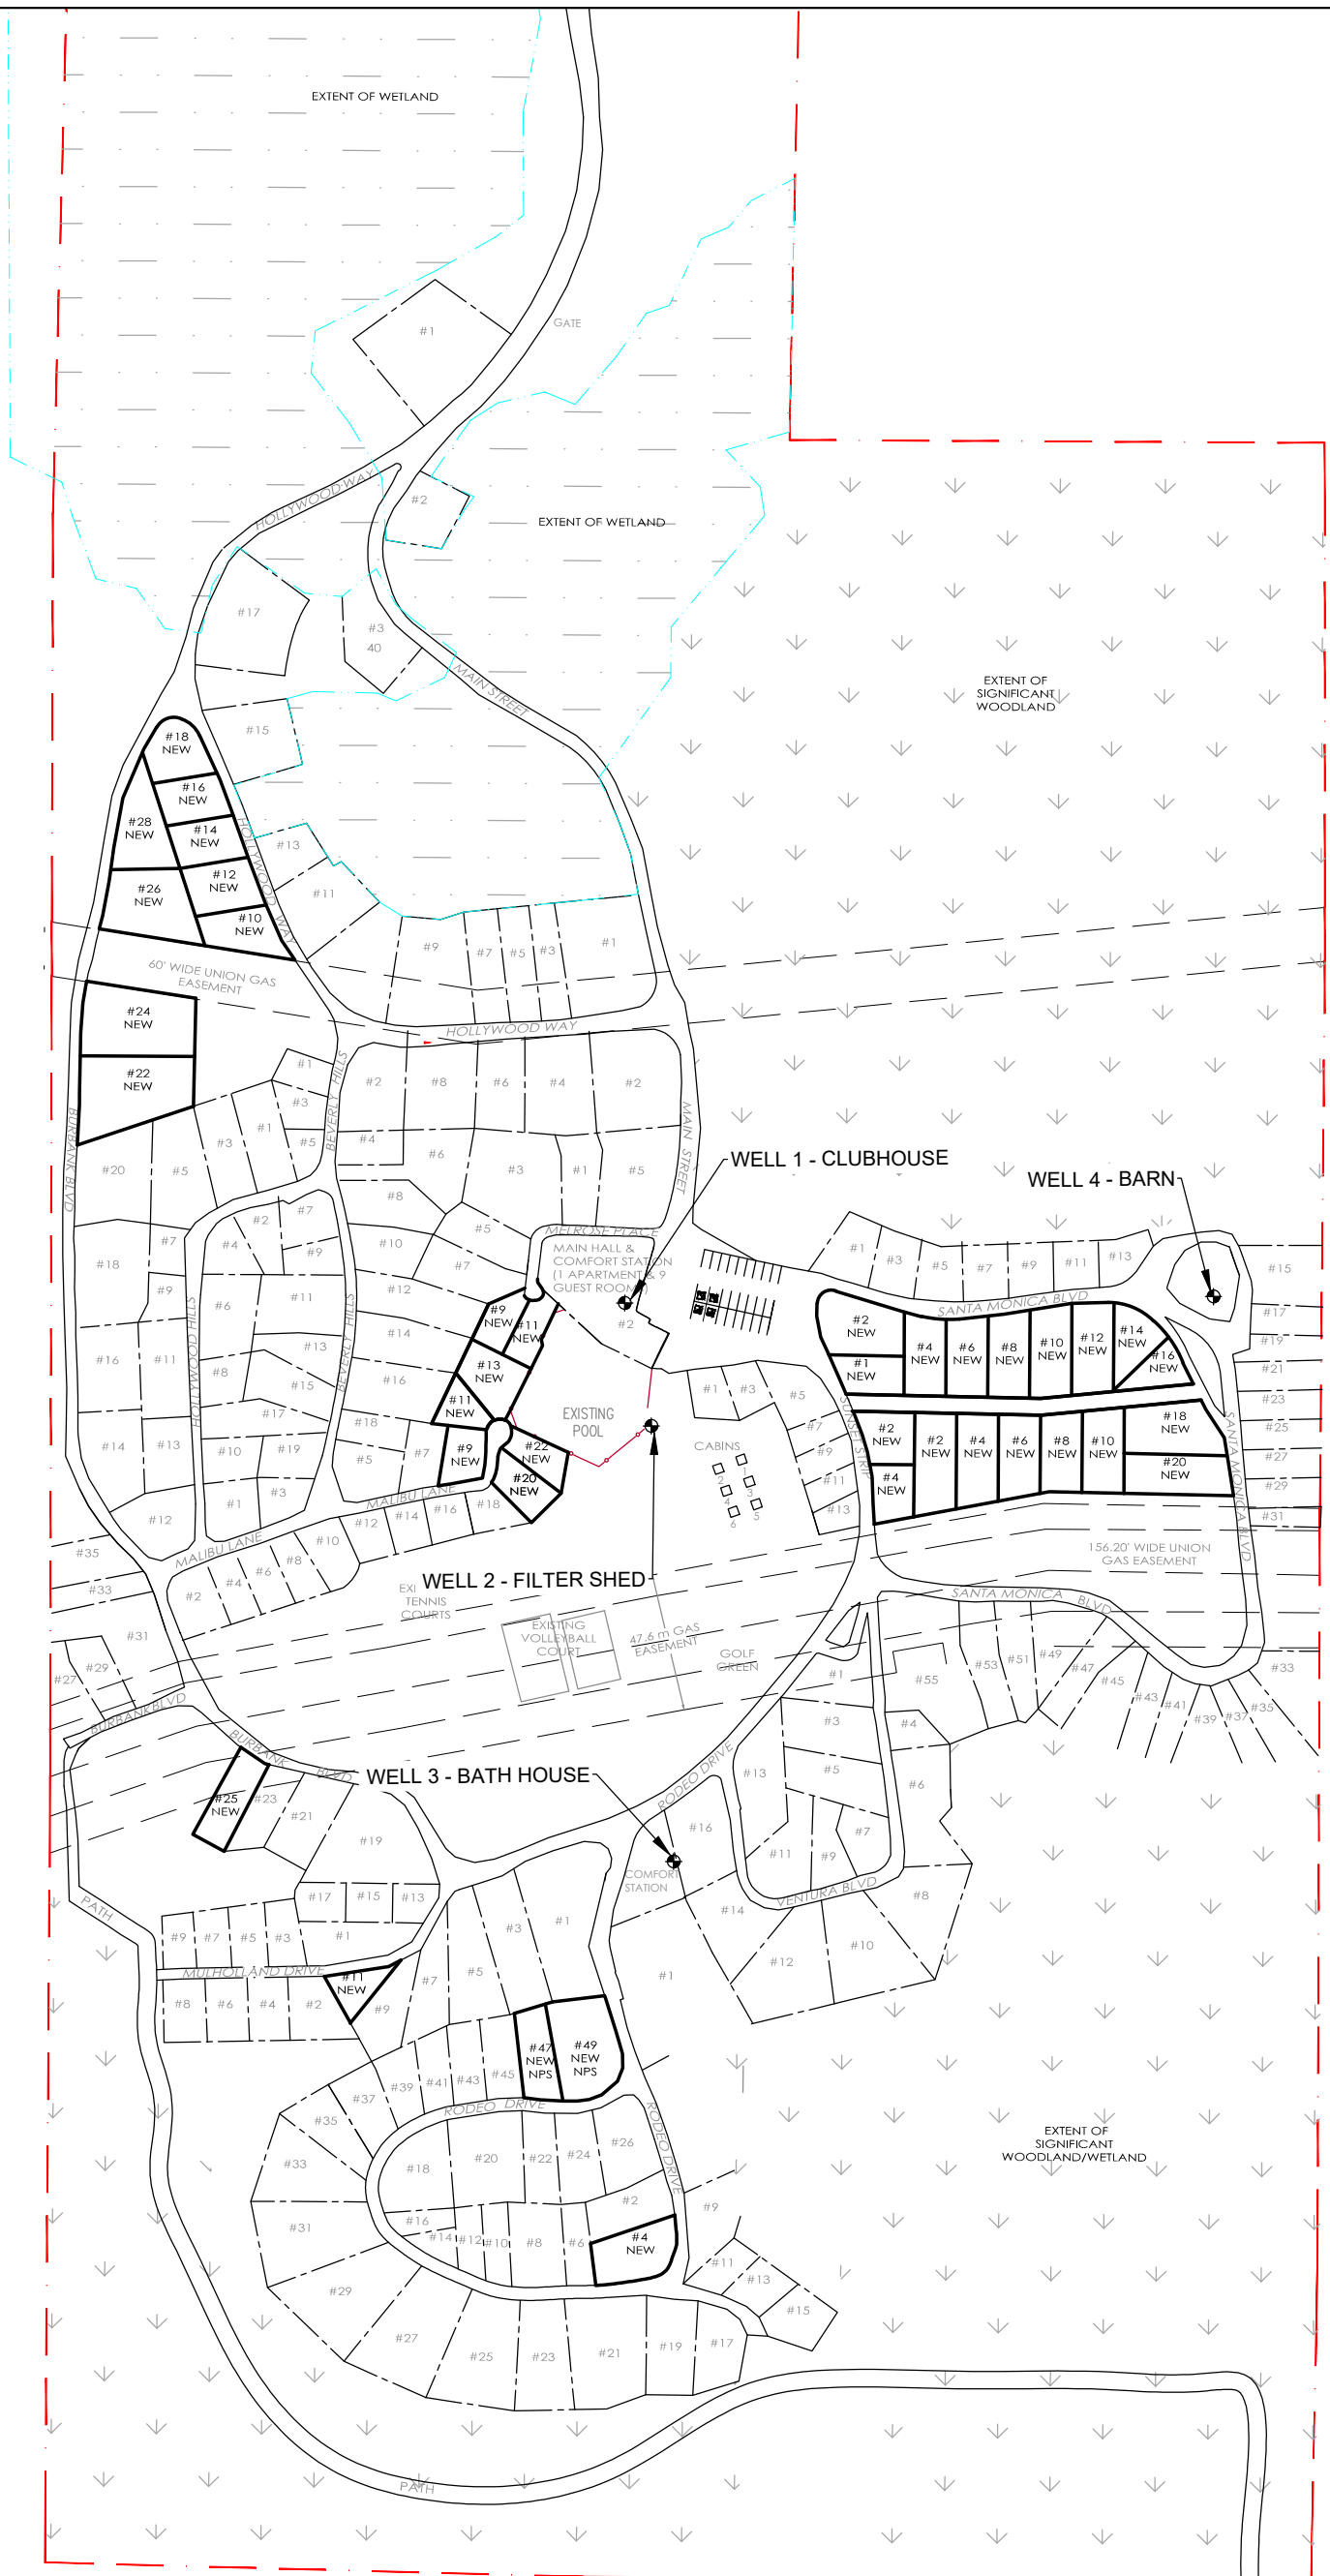



LEGEND



-  EXISTING SITES SERVICED BY EXISTING WATER SYSTEMS
-  PROPERTY BOUNDARY
-  WELL LOCATION



		Figure Title PONDEROSA NATURE RESORT WATER SYSTEM IMPROVEMENTS SCHEDULE C CLASS EA ALTERNATIVE SOLUTION 1 - DO NOTHING			
		Client	Drawn	Checked	Date
PONDEROSA NATURE RESORT 1218 CONCESSION RD 8 W, FLAMBOROUGH, ONTARIO		JW	DK	10/30/2020	FIG 1
		Scale 1:2,500	Project No. 300050185.0000		

LEGEND

- - - PROPERTY BOUNDARY
- ALL EXISTING AND FUTURE SITES SERVICED BY ONE CENTRALIZED DISTRIBUTION SYSTEM
- NEW WATER DISTRIBUTION SYSTEM
- TREATED WATERMAIN TO STORAGE
- WELL LOCATION
- PROPOSED CENTRALIZED STORAGE AND HIGH LIFT PUMPING BUILDING

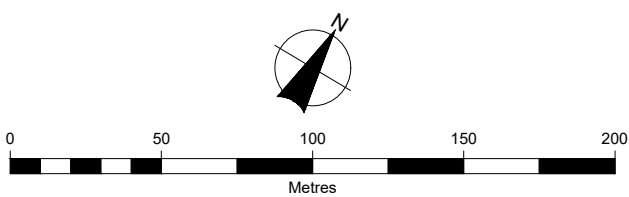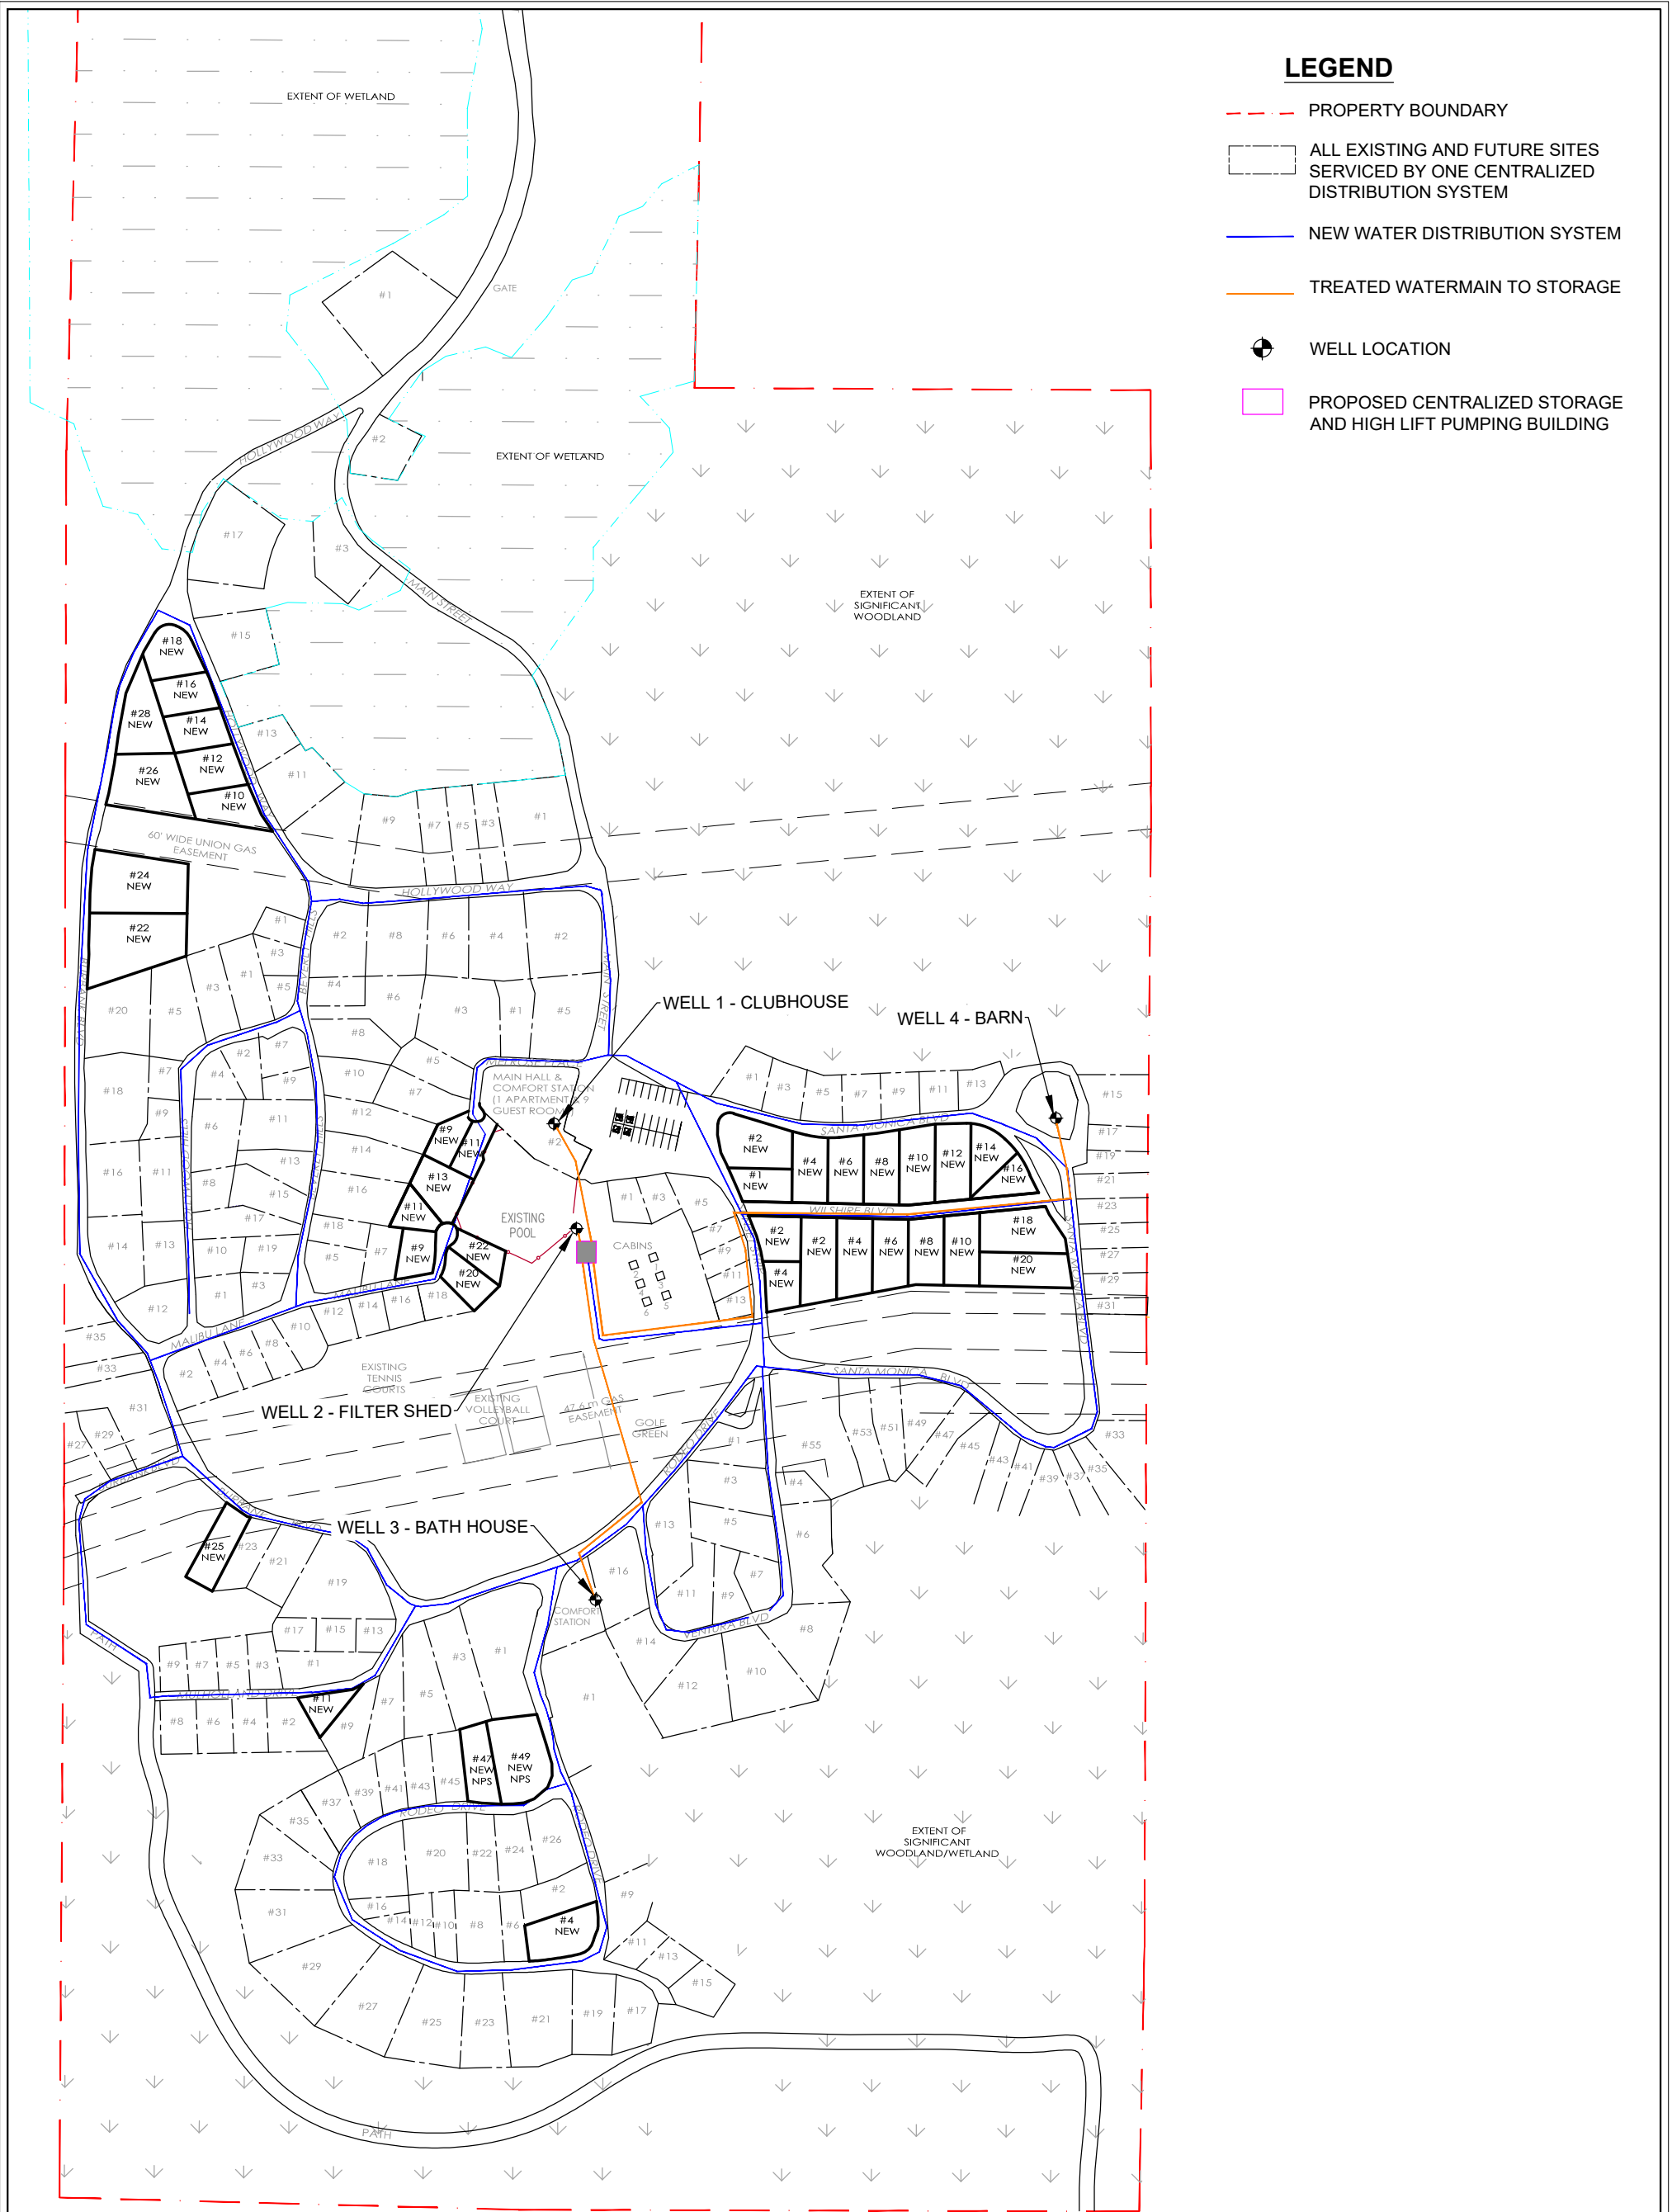

Client **PONDEROSA NATURE RESORT**
1218 CONCESSION RD 8 W,
FLAMBOROUGH, ONTARIO



Figure Title **PONDEROSA NATURE RESORT**
WATER SYSTEM IMPROVEMENTS
SCHEDULE C CLASS EA
 ALTERNATIVE SOLUTION 2 - UPGRADE EXISTING TREATMENT SYSTEMS AND CONSTRUCT CENTRALIZED STORAGE, HIGH LIFT PUMPING AND DISTRIBUTION SYSTEM

Drawn JW	Checked DK	Date 10/30/2020
Scale 1:2,500	Project No. 300050185.0000	

Figure No.
FIG 2

LEGEND

- - - PROPERTY BOUNDARY
- ALL EXISTING AND FUTURE SITES SERVICED BY ONE CENTRALIZED DISTRIBUTION SYSTEM
- NEW WATER DISTRIBUTION SYSTEM
- RAW WATERMAIN TO TREATMENT BUILDING
- WELL LOCATION
- PROPOSED CENTRALIZED WATER TREATMENT PLANT WITH STORAGE AND HIGH LIFT PUMPING SYSTEM

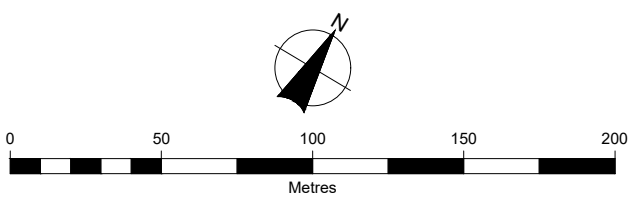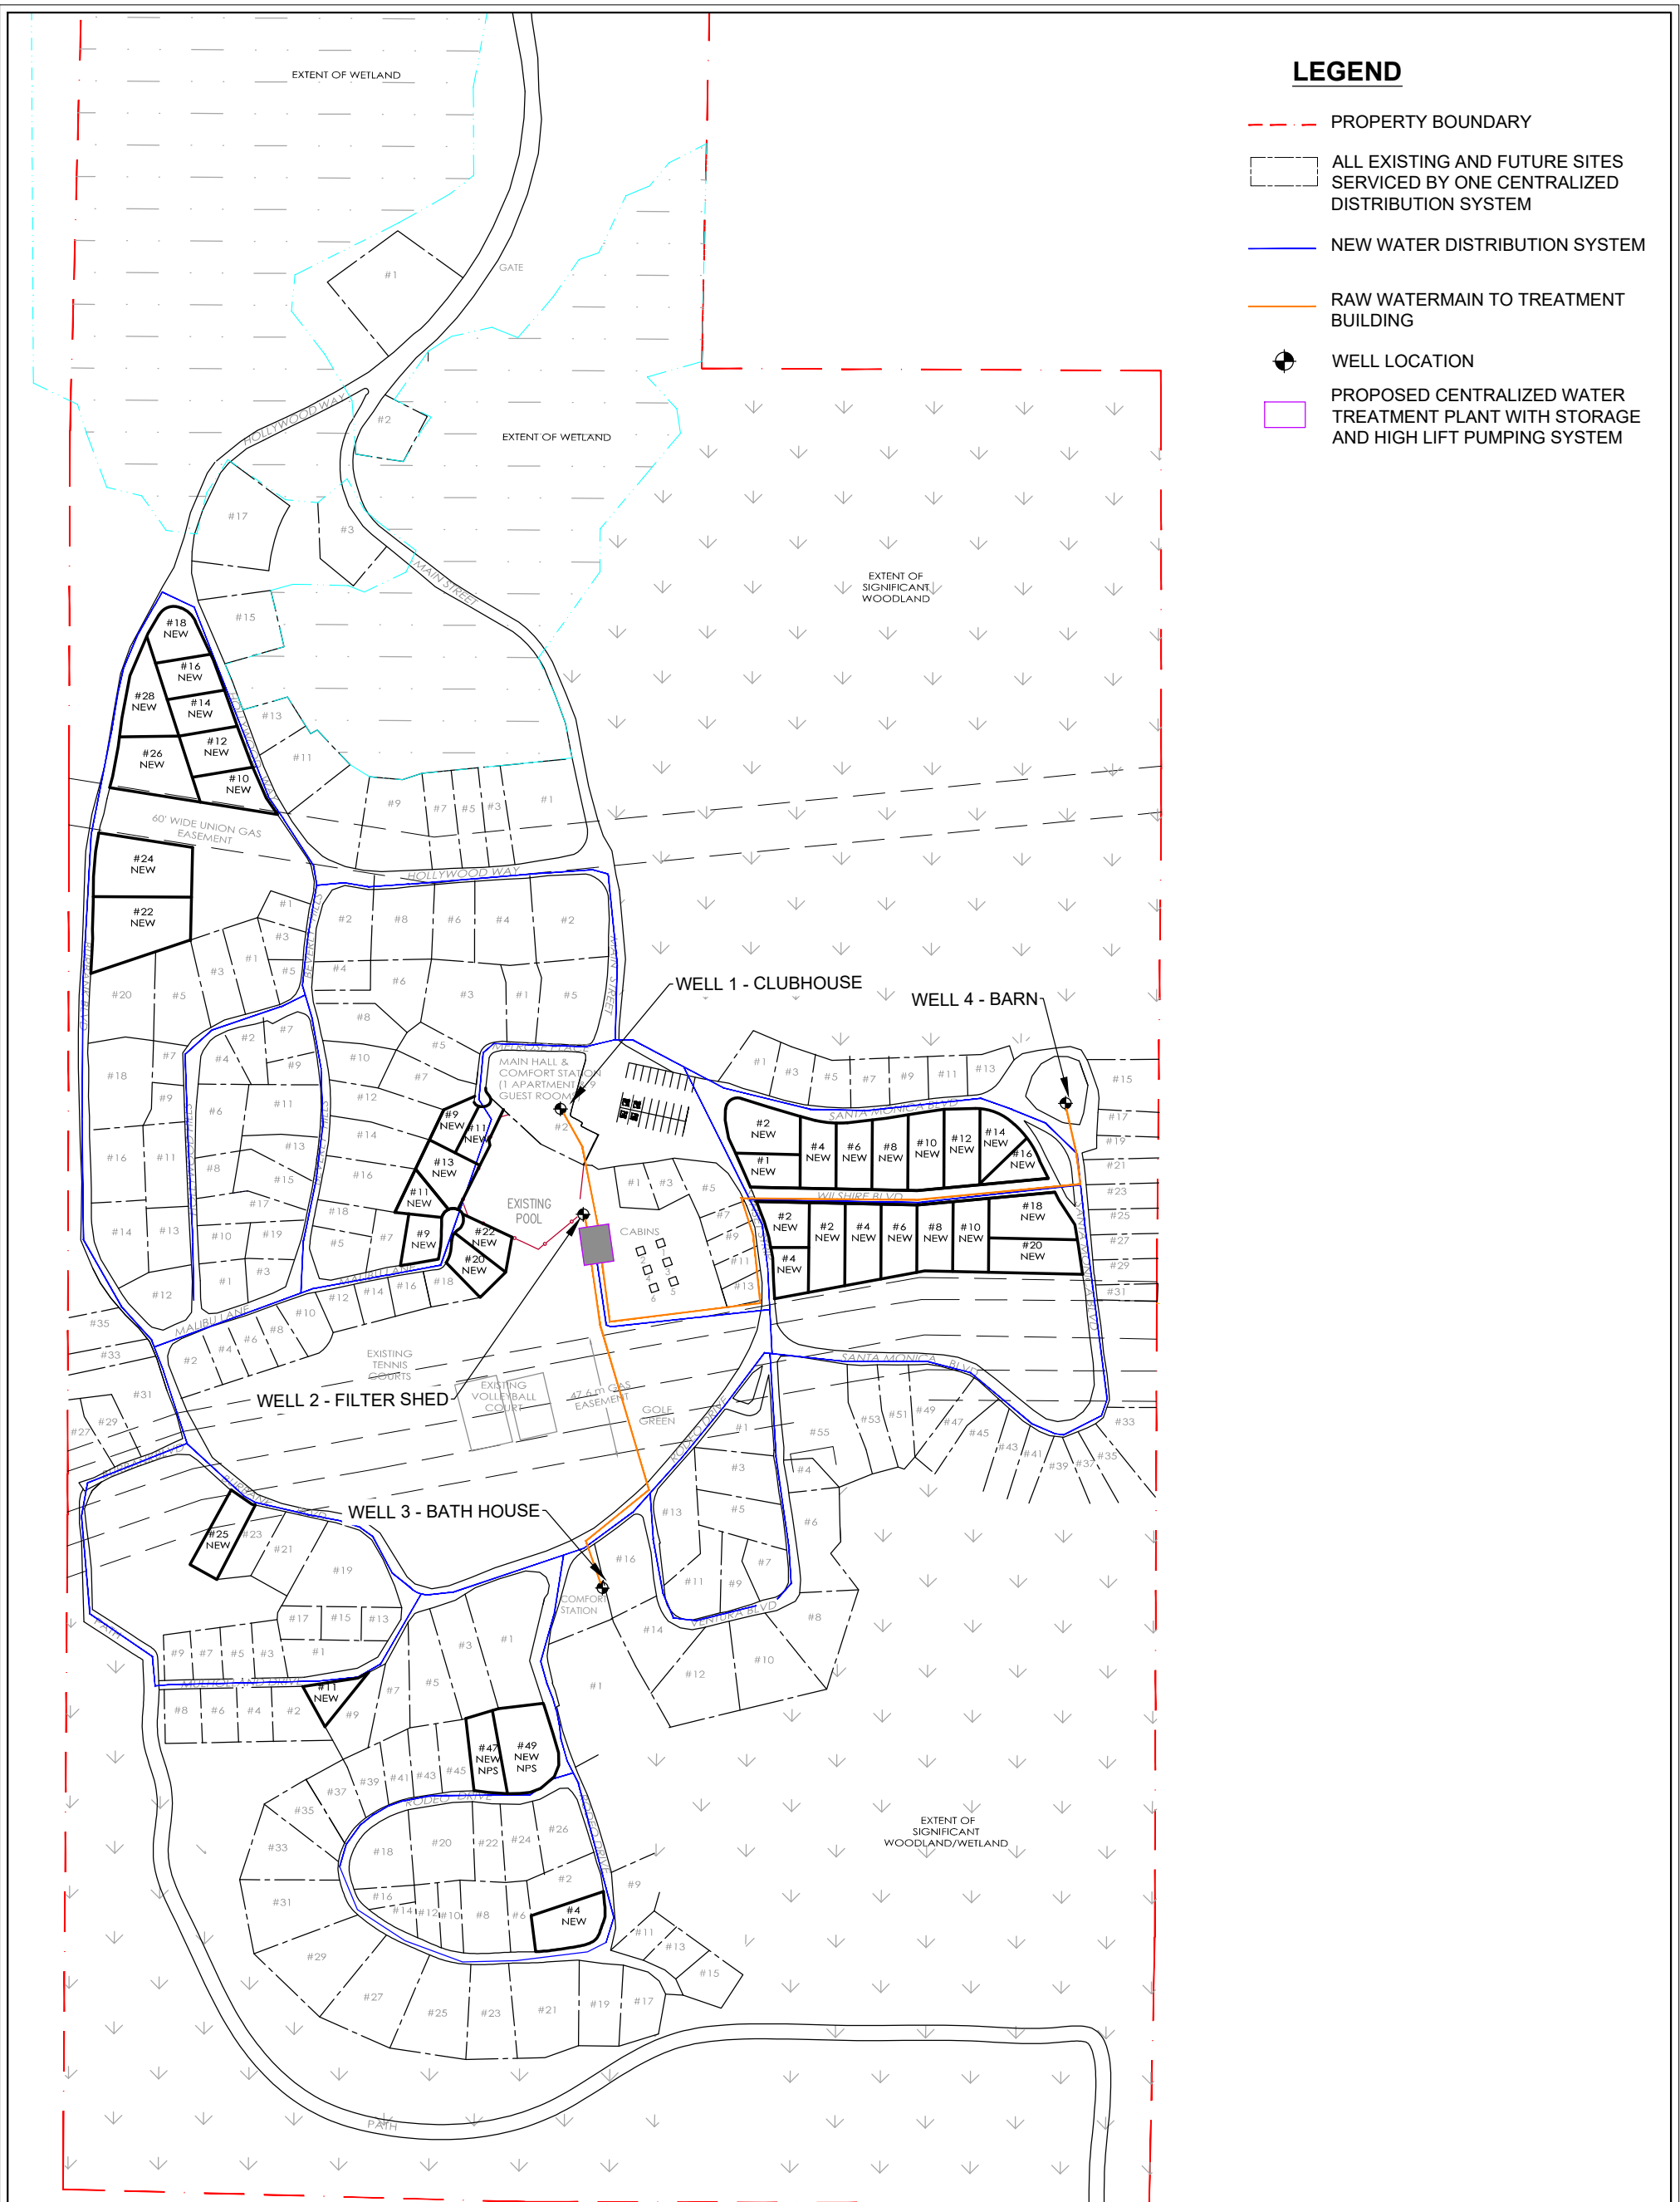

Client **PONDEROSA NATURE RESORT**
1218 CONCESSION RD 8 W,
FRELTON, ONTARIO

Figure Title PONDEROSA NATURE RESORT			
WATER SYSTEM IMPROVEMENTS			
SCHEDULE C CLASS EA			
ALTERNATIVE SOLUTION 3 - CONSTRUCT NEW CENTRALIZED TREATMENT, STORAGE AND HIGH LIFT PUMPING WITH NEW DISTRIBUTION SYSTEM			
Drawn JW	Checked DK	Date 10/30/2020	Figure No.
Scale 1:2,500	Project No. 300050185.0000		FIG 3